


EXISTING PARKING
 NOTE: RESURFACE EXISTING ASPHALT
 PARKING LOT AND ADD (63) STALLS

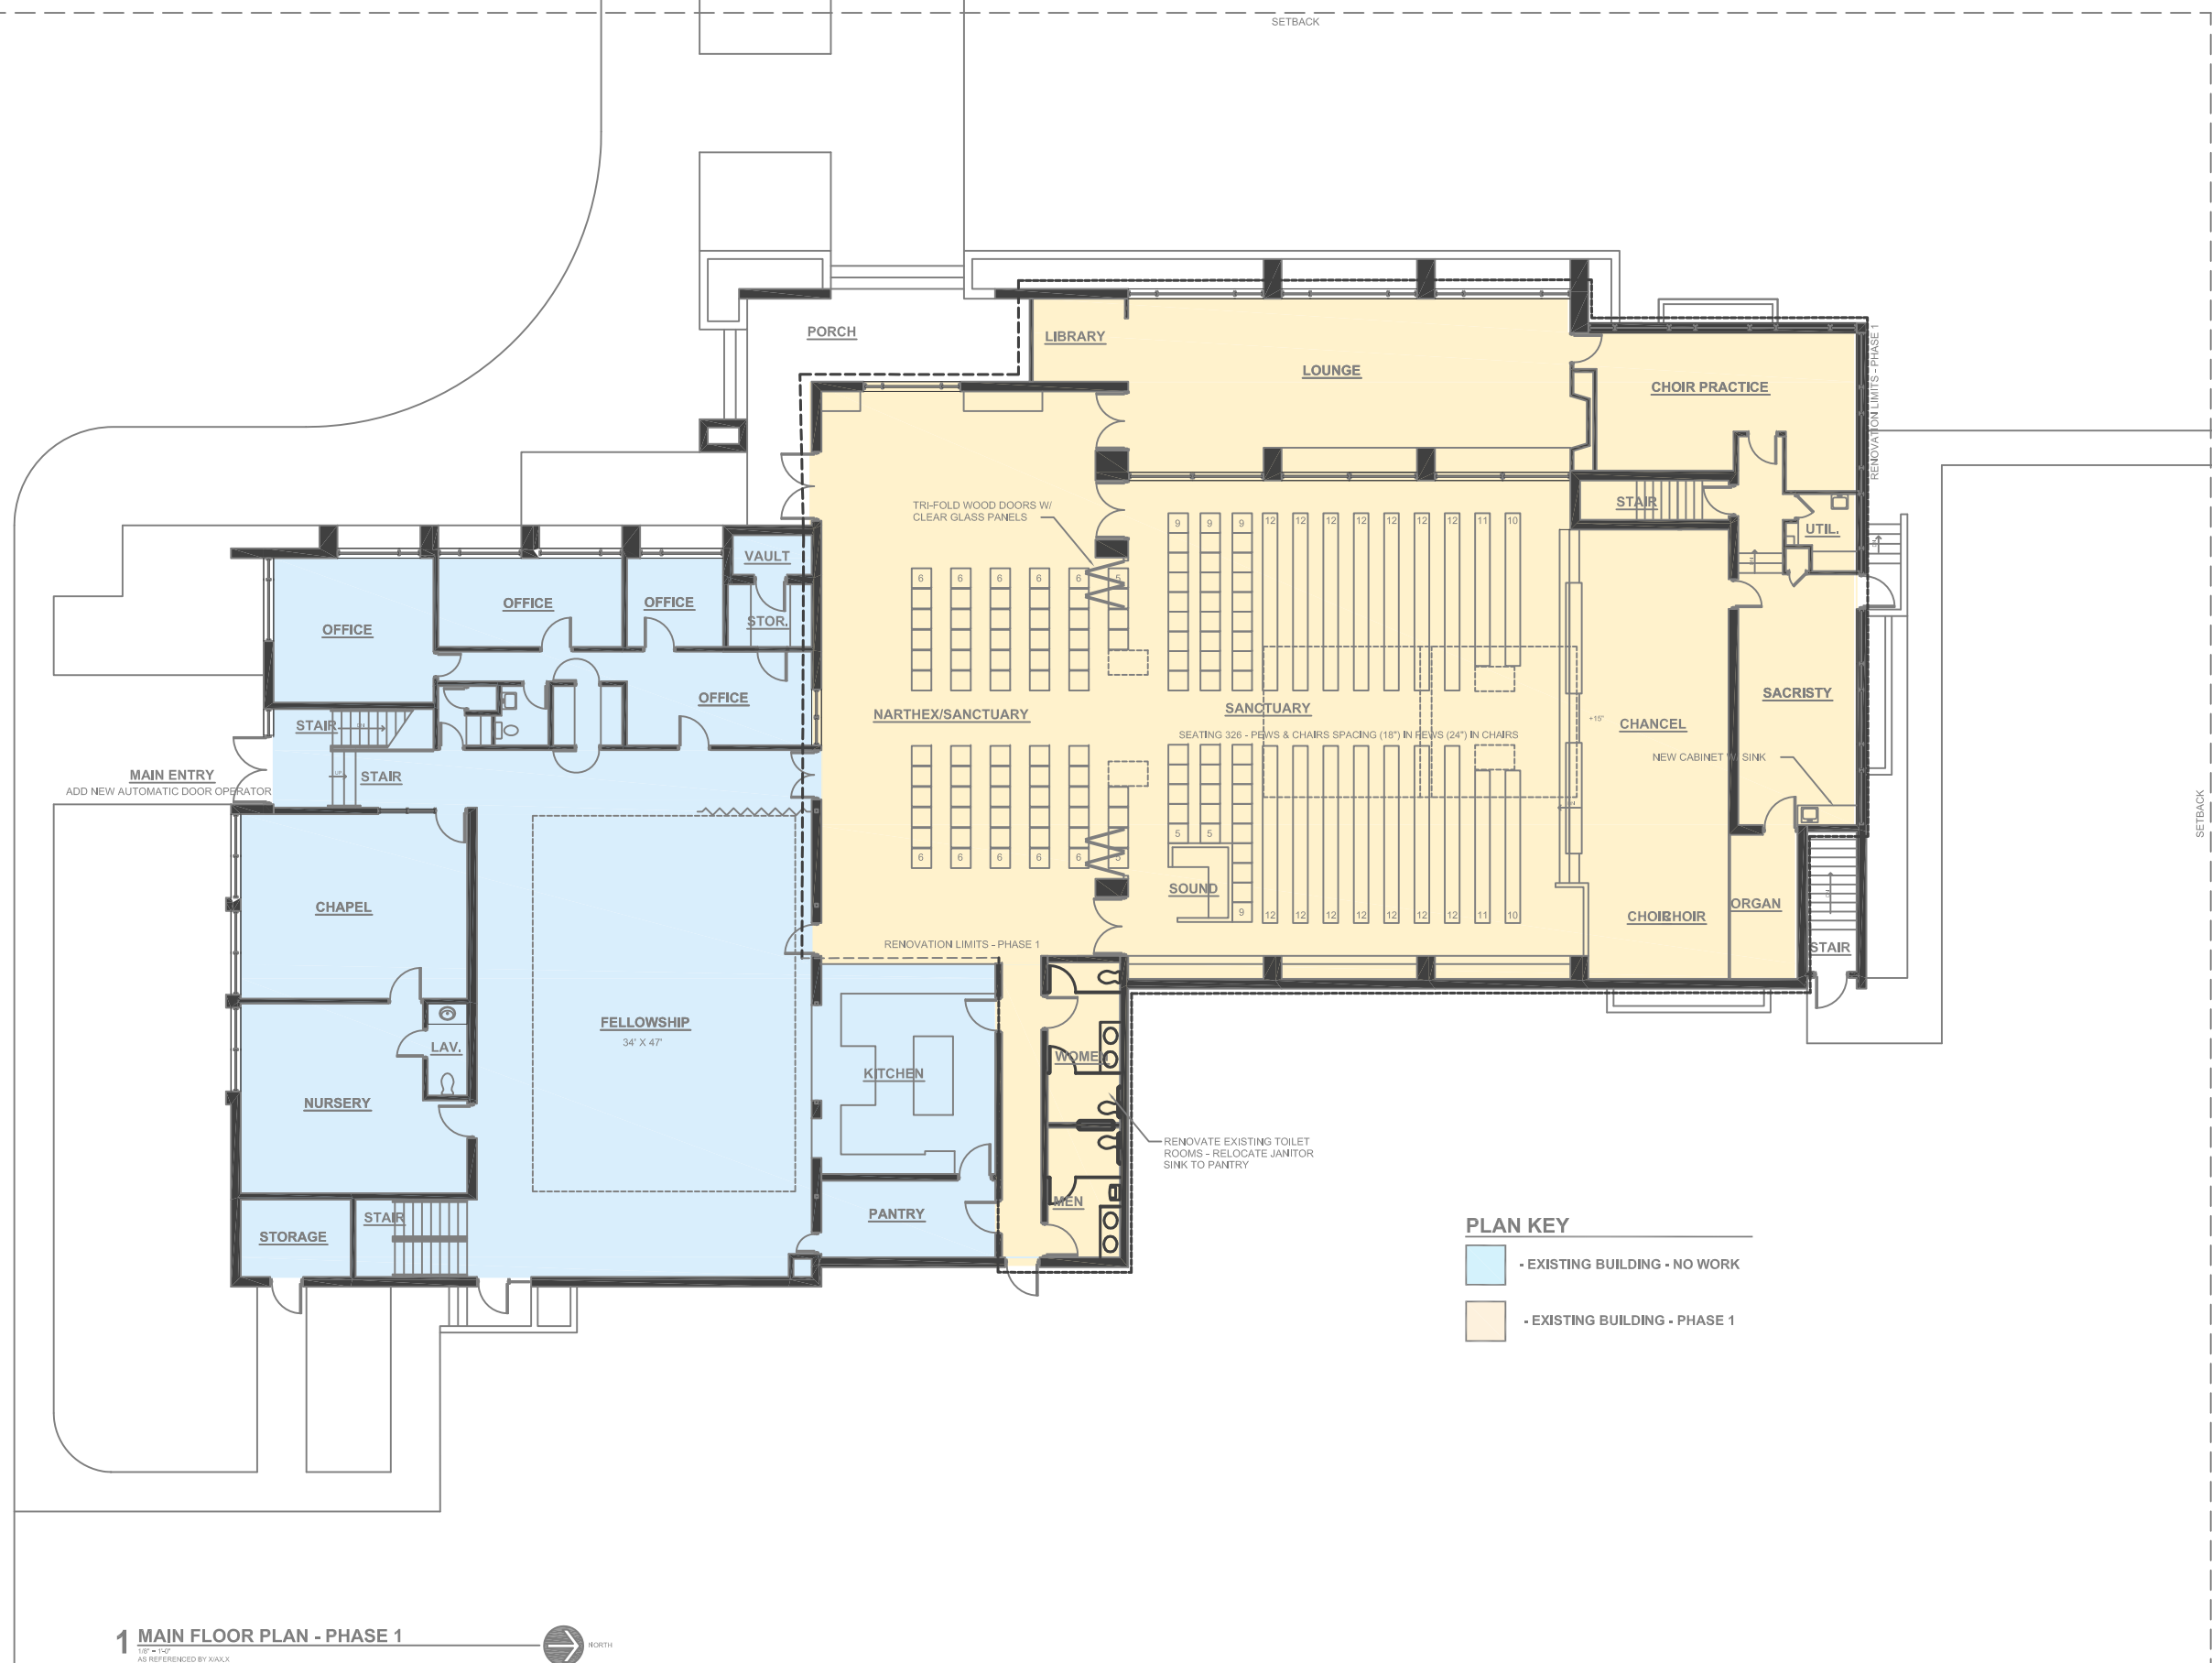

1 MAIN FLOOR PLAN - PHASE 1
 1/8" = 1'-0"
 AS REFERENCED BY XIAXX

PLAN KEY

- EXISTING BUILDING - NO WORK
- EXISTING BUILDING - PHASE 1